



## Bentinck House, Bentinck Road

West Drayton, UB7 7RQ

### Freehold Office Building

**2,021 sq ft**

(187.76 sq m)

- Modern fully fitted office building.
- Owner occupied by a firm of accountants for 20+ years.
- West Drayton Elizabeth Line (0.5 miles).
- Access to London Paddington in 25 minutes.
- Ideal for owner occupier or investor.
- May be suitable for residential development subject to planning.

# Bentinck House, Bentinck Road, West Drayton, UB7 7RQ

## Summary

Available Size	2,021 sq ft
Price	£715,000
Business Rates	Upon Enquiry
VAT	Not applicable
Legal Fees	Each party to bear their own costs
EPC Rating	C

## Description

The building comprises an end of terrace freehold office building over ground and part first floor situated in close proximity to West Drayton High Street. Access to the building is from street level via steps that leads into a reception area that follows into the main open plan office. The ground floor totals 1,900 sqft GIA. The first floor comprises of a boardroom and storage areas totaling 121 sqft. Overall the building presents well internally and benefits from modern open plan office accommodation with excellent eaves height of the ground floor. The offices benefit from, suspended ceilings, LED lighting and CAT 6 cabling around the perimeter.

## Location

The building is located on Bentinck Road which is accessed off of West Drayton High Street. The M25 Motorway is 2.5 miles from the property and M40 is 4 miles away. By public transport, the building is well served with numerous bus routes serving West Drayton High Street (222, 350, 695, U1, U3, U5) whilst the building is 0.5 miles from the new Elizabeth Line at West Drayton Station.



## Viewing & Further Information





**George Moriarty**

020 8429 9003 | 07522 700 507

[george@davidcharles.co.uk](mailto:george@davidcharles.co.uk)

The above information contained within this email is sent subject to contract. These particulars are for general information only and do not constitute any part of an offer or contract. All statements contained therein are made without responsibility on the part of the vendors or lessors and are not to be relied upon as statement or representation of fact. Intending purchasers or lessees must satisfy themselves, by inspection, or otherwise, as to the correctness of each of the statements of dimensions contained in these particulars. Generated on 13/04/2026



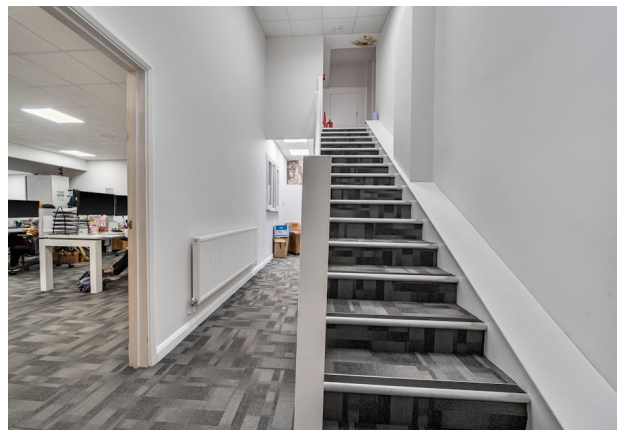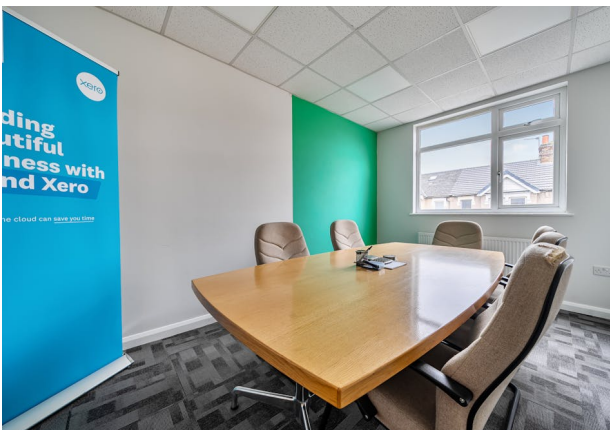



# Bentinck Road, Yiewsley, West Drayton, UB7

Approximate Area = 2034 sq ft / 188.9 sq m


Limited Use Area(s) = 198 sq ft / 18.3 sq m

Total = 2232 sq ft / 207.2 sq m


For identification only - Not to scale




Denotes restricted head height

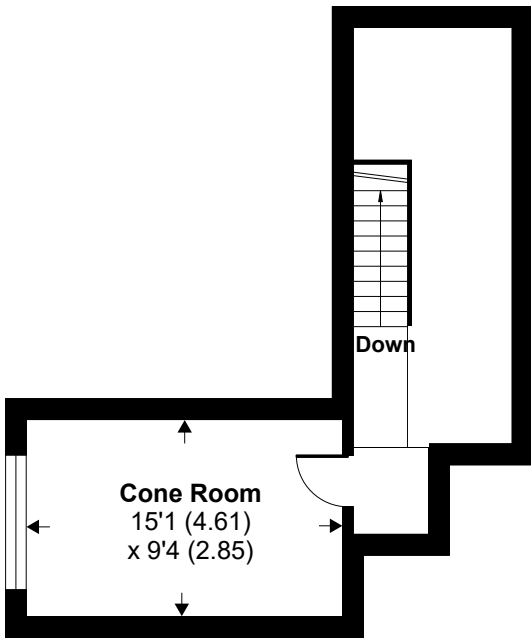

FIRST FLOOR 1

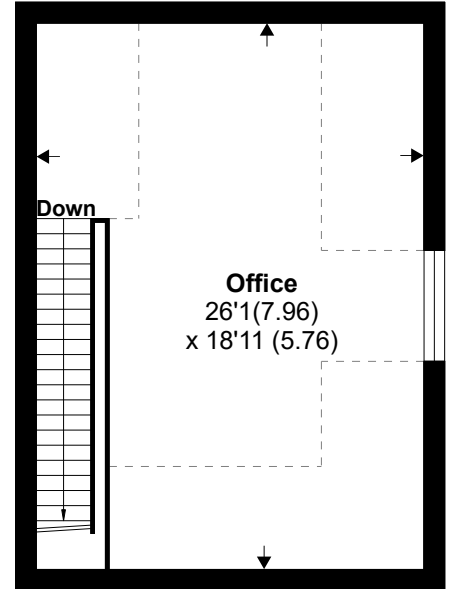

FIRST FLOOR 2

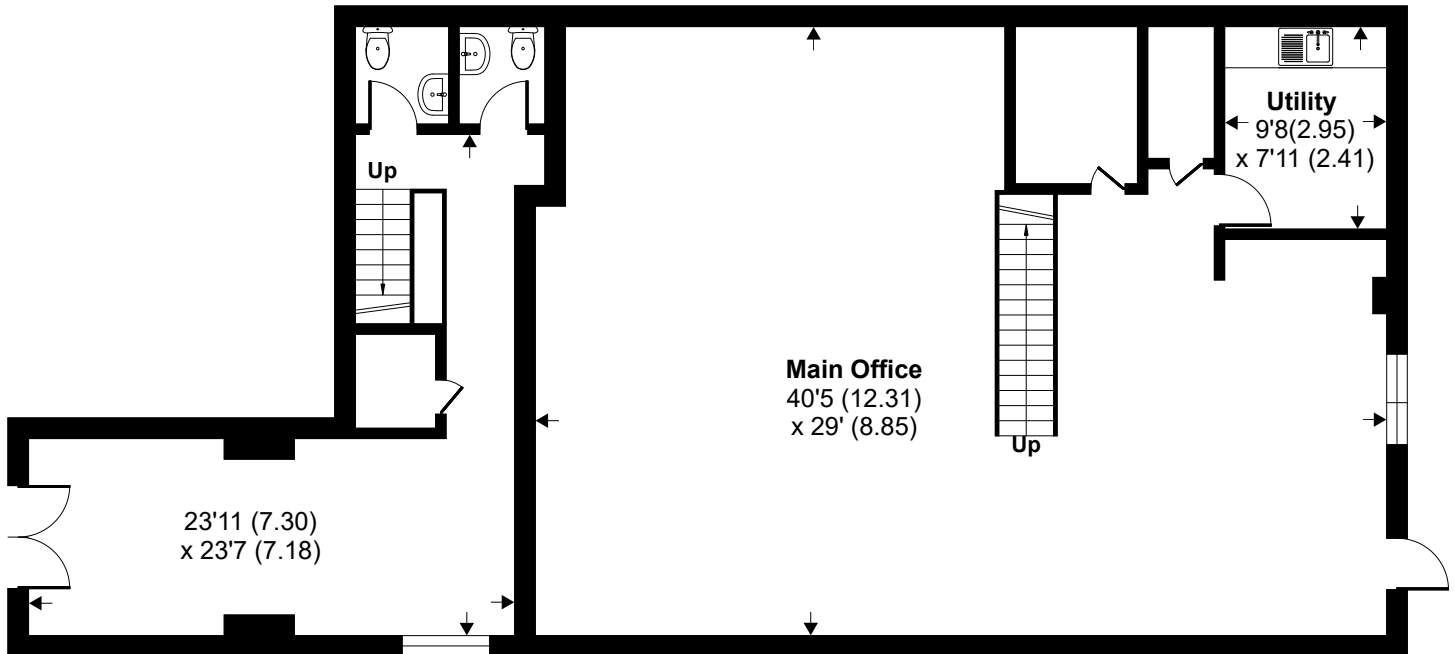

GROUND FLOOR 1 / 2